


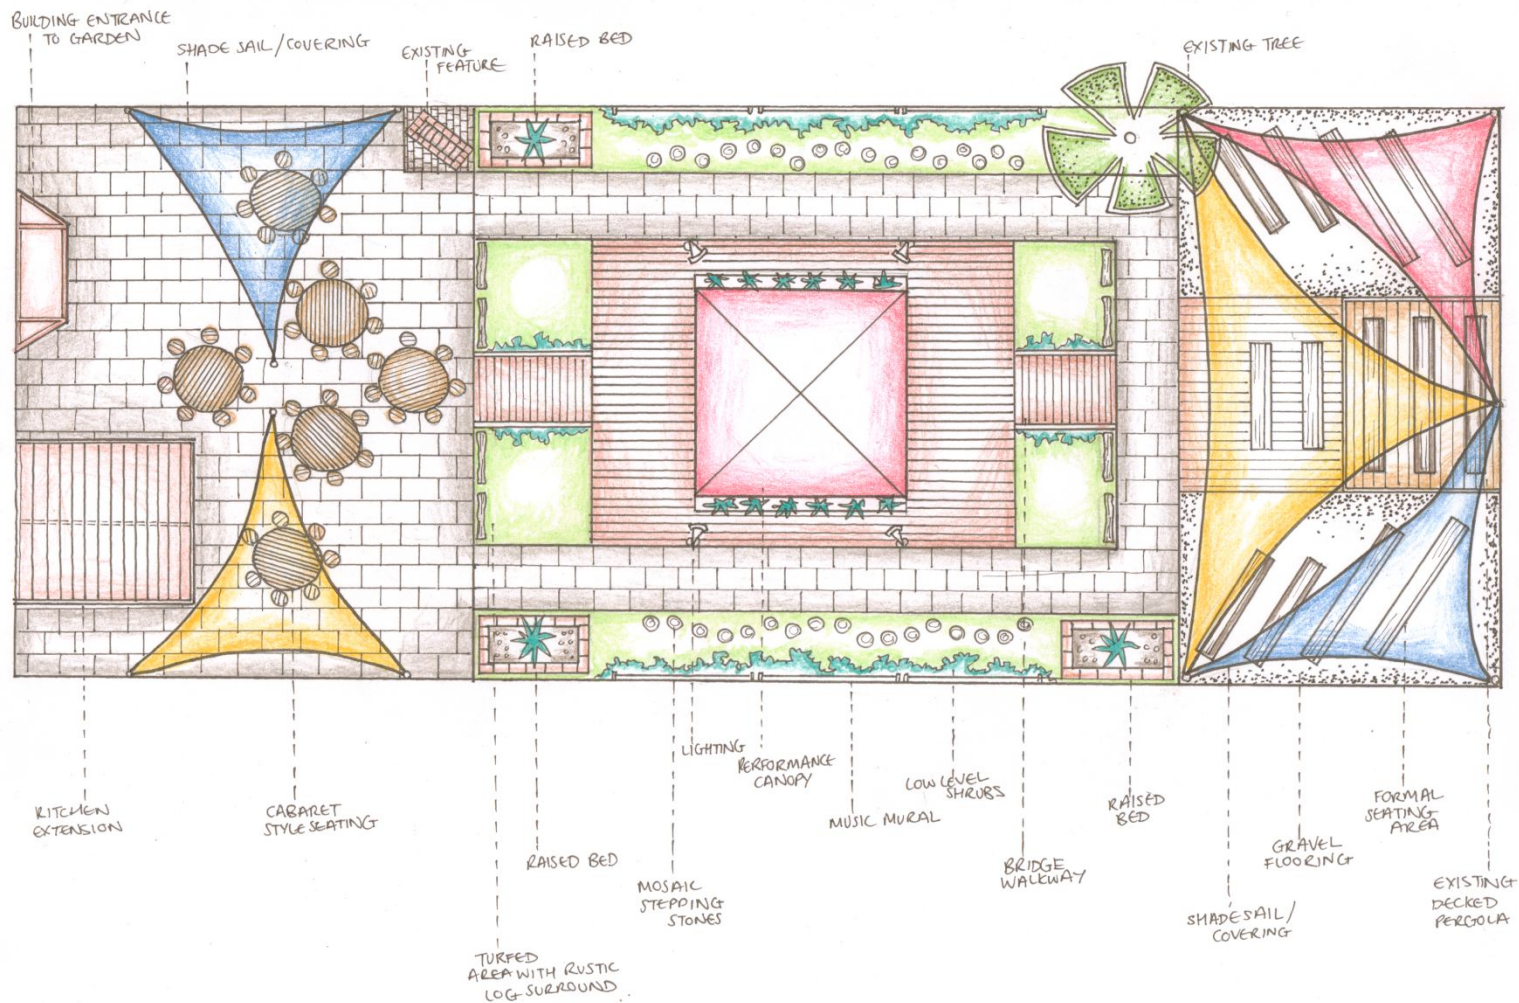

Location:

Nu Century Arts/COPE

Address:

160 Hamstead Road
Handsworth
Birmingham
B20 2QR

Title:

Performance Garden
Sketch plan 2

Scale:

1:100

Date:

April 2013

Drawn by:

S Dooley (00434)

